


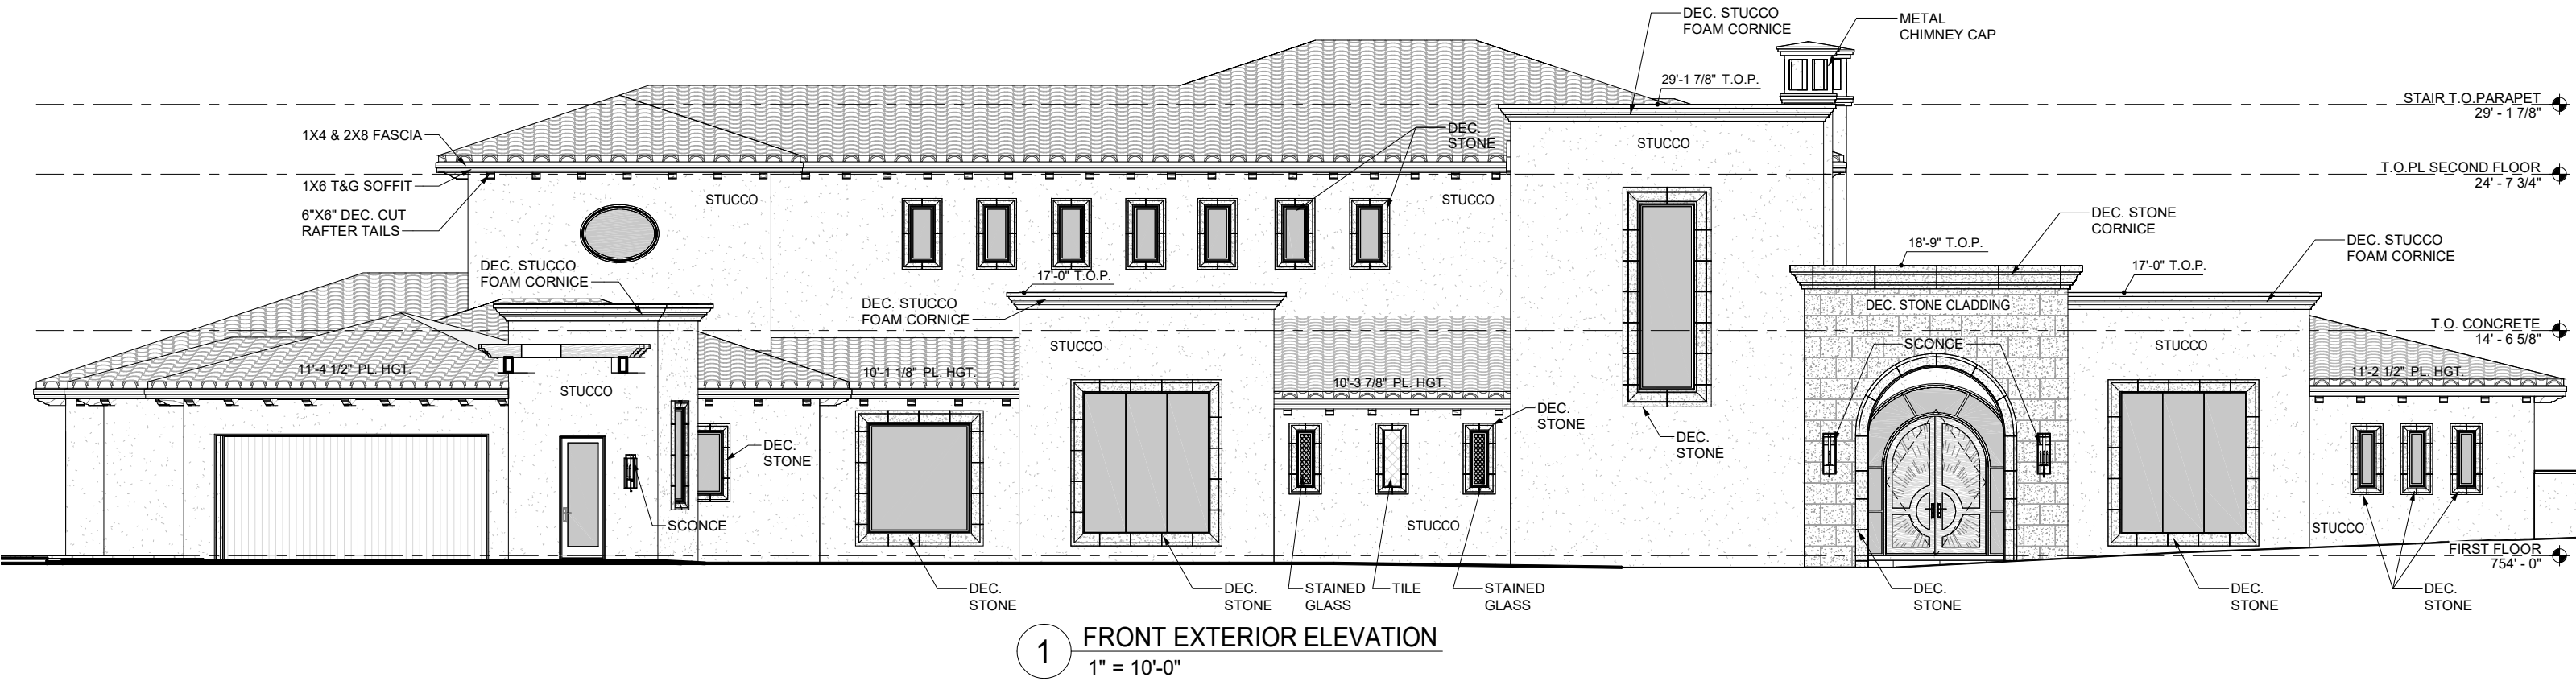

FRONT EXTERIOR ELEVATION

CASA SOL

3634 STONERIDGE ROAD, AUSTIN, TEXAS, 78746
LOT 2-B, BLK A, STONERIDGE PRICE SUBDIVISION, STONERIDGE TERRACE, TRAVIS COUNTY



JAUREGUI
ARCHITECT
BUILDER

3660 STONERIDGE ROAD, BLDG. A102 • AUSTIN, TEXAS 78746 • 512-328-7706

COPYRIGHT © 2026 JAUREGUI, INC



LAST REVISION:
05/01/26
JOB # 536

A5.00

DRAWN BY: JG