

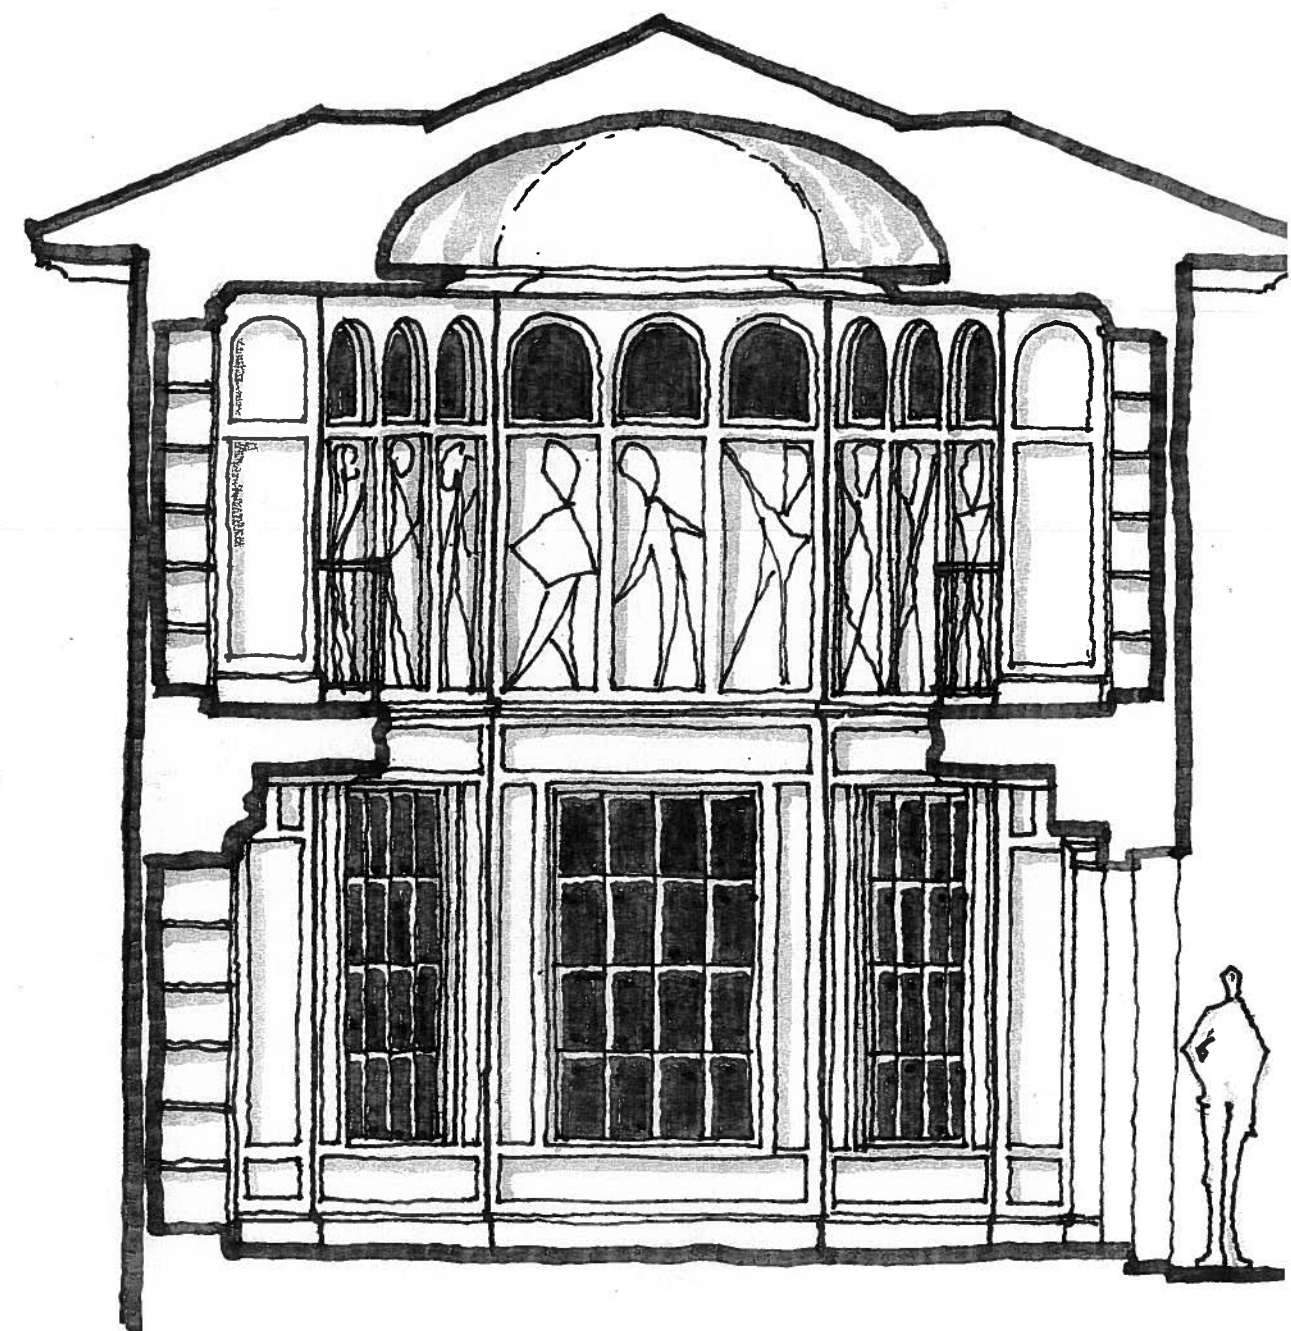


REAR ELEVATIONS - OPTIONS

$\frac{1}{4}'' = 1'-0''$

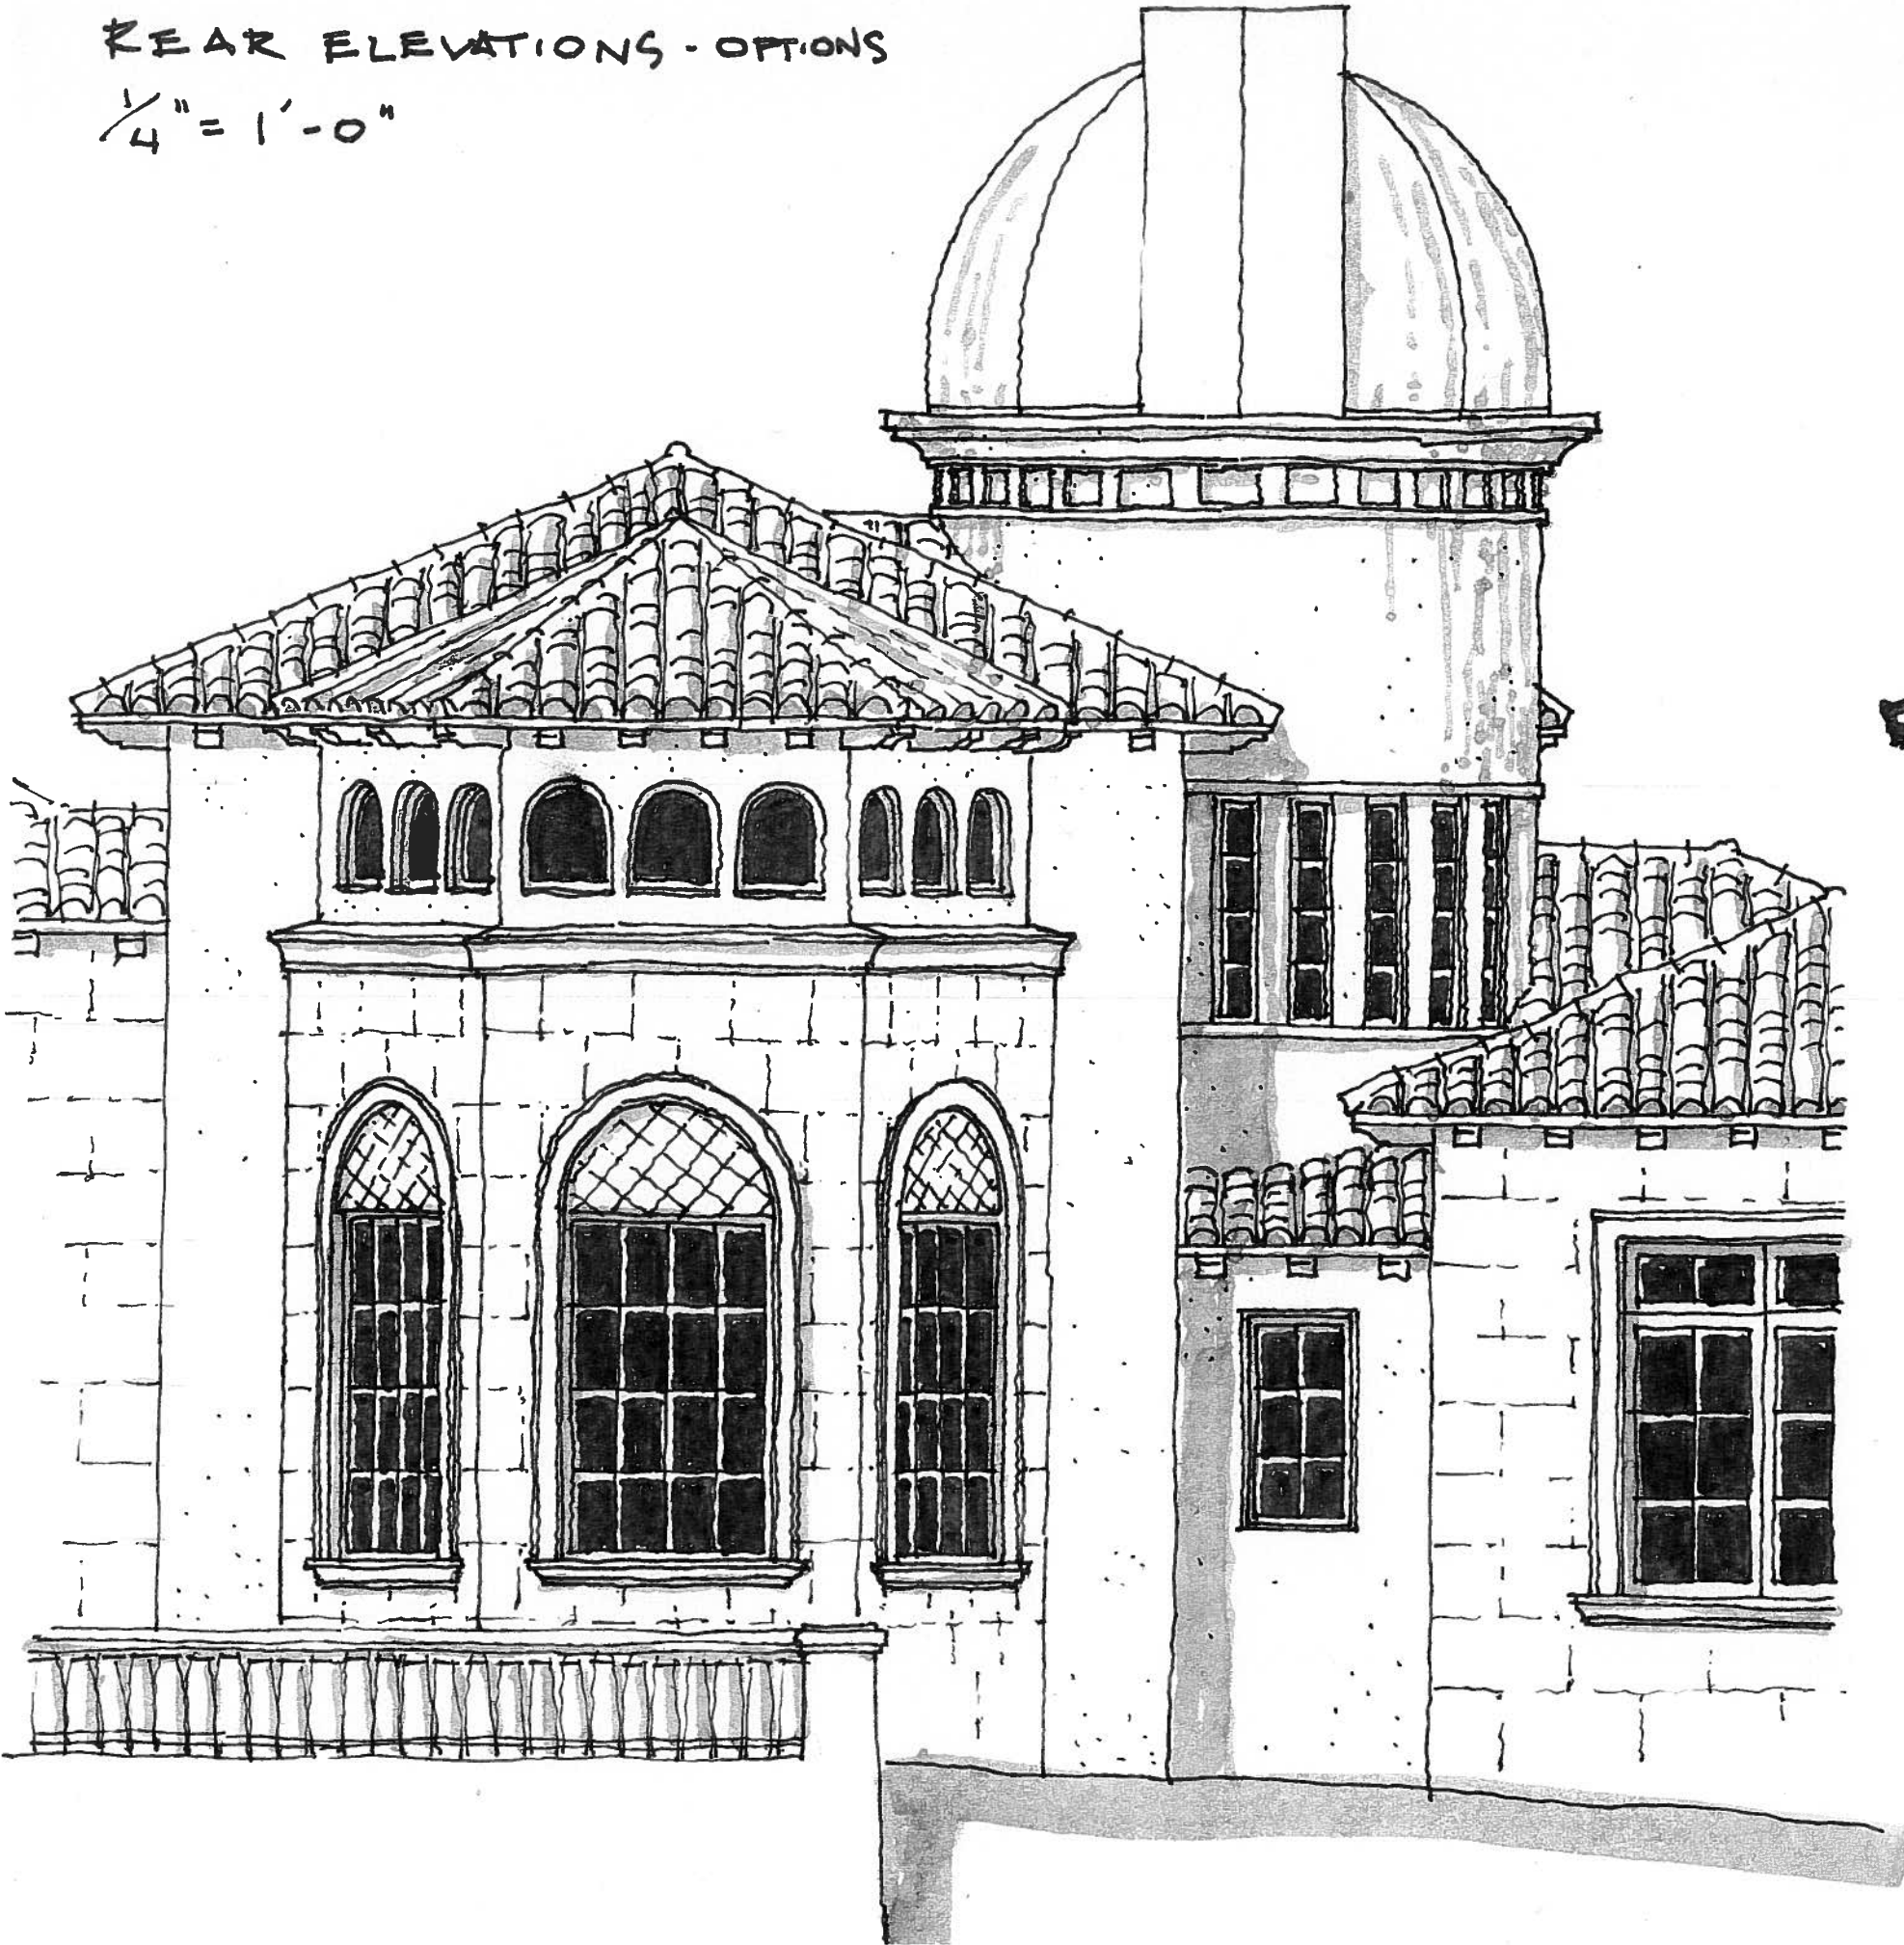

INTERIOR ELEVATION
LIBRARY BAY

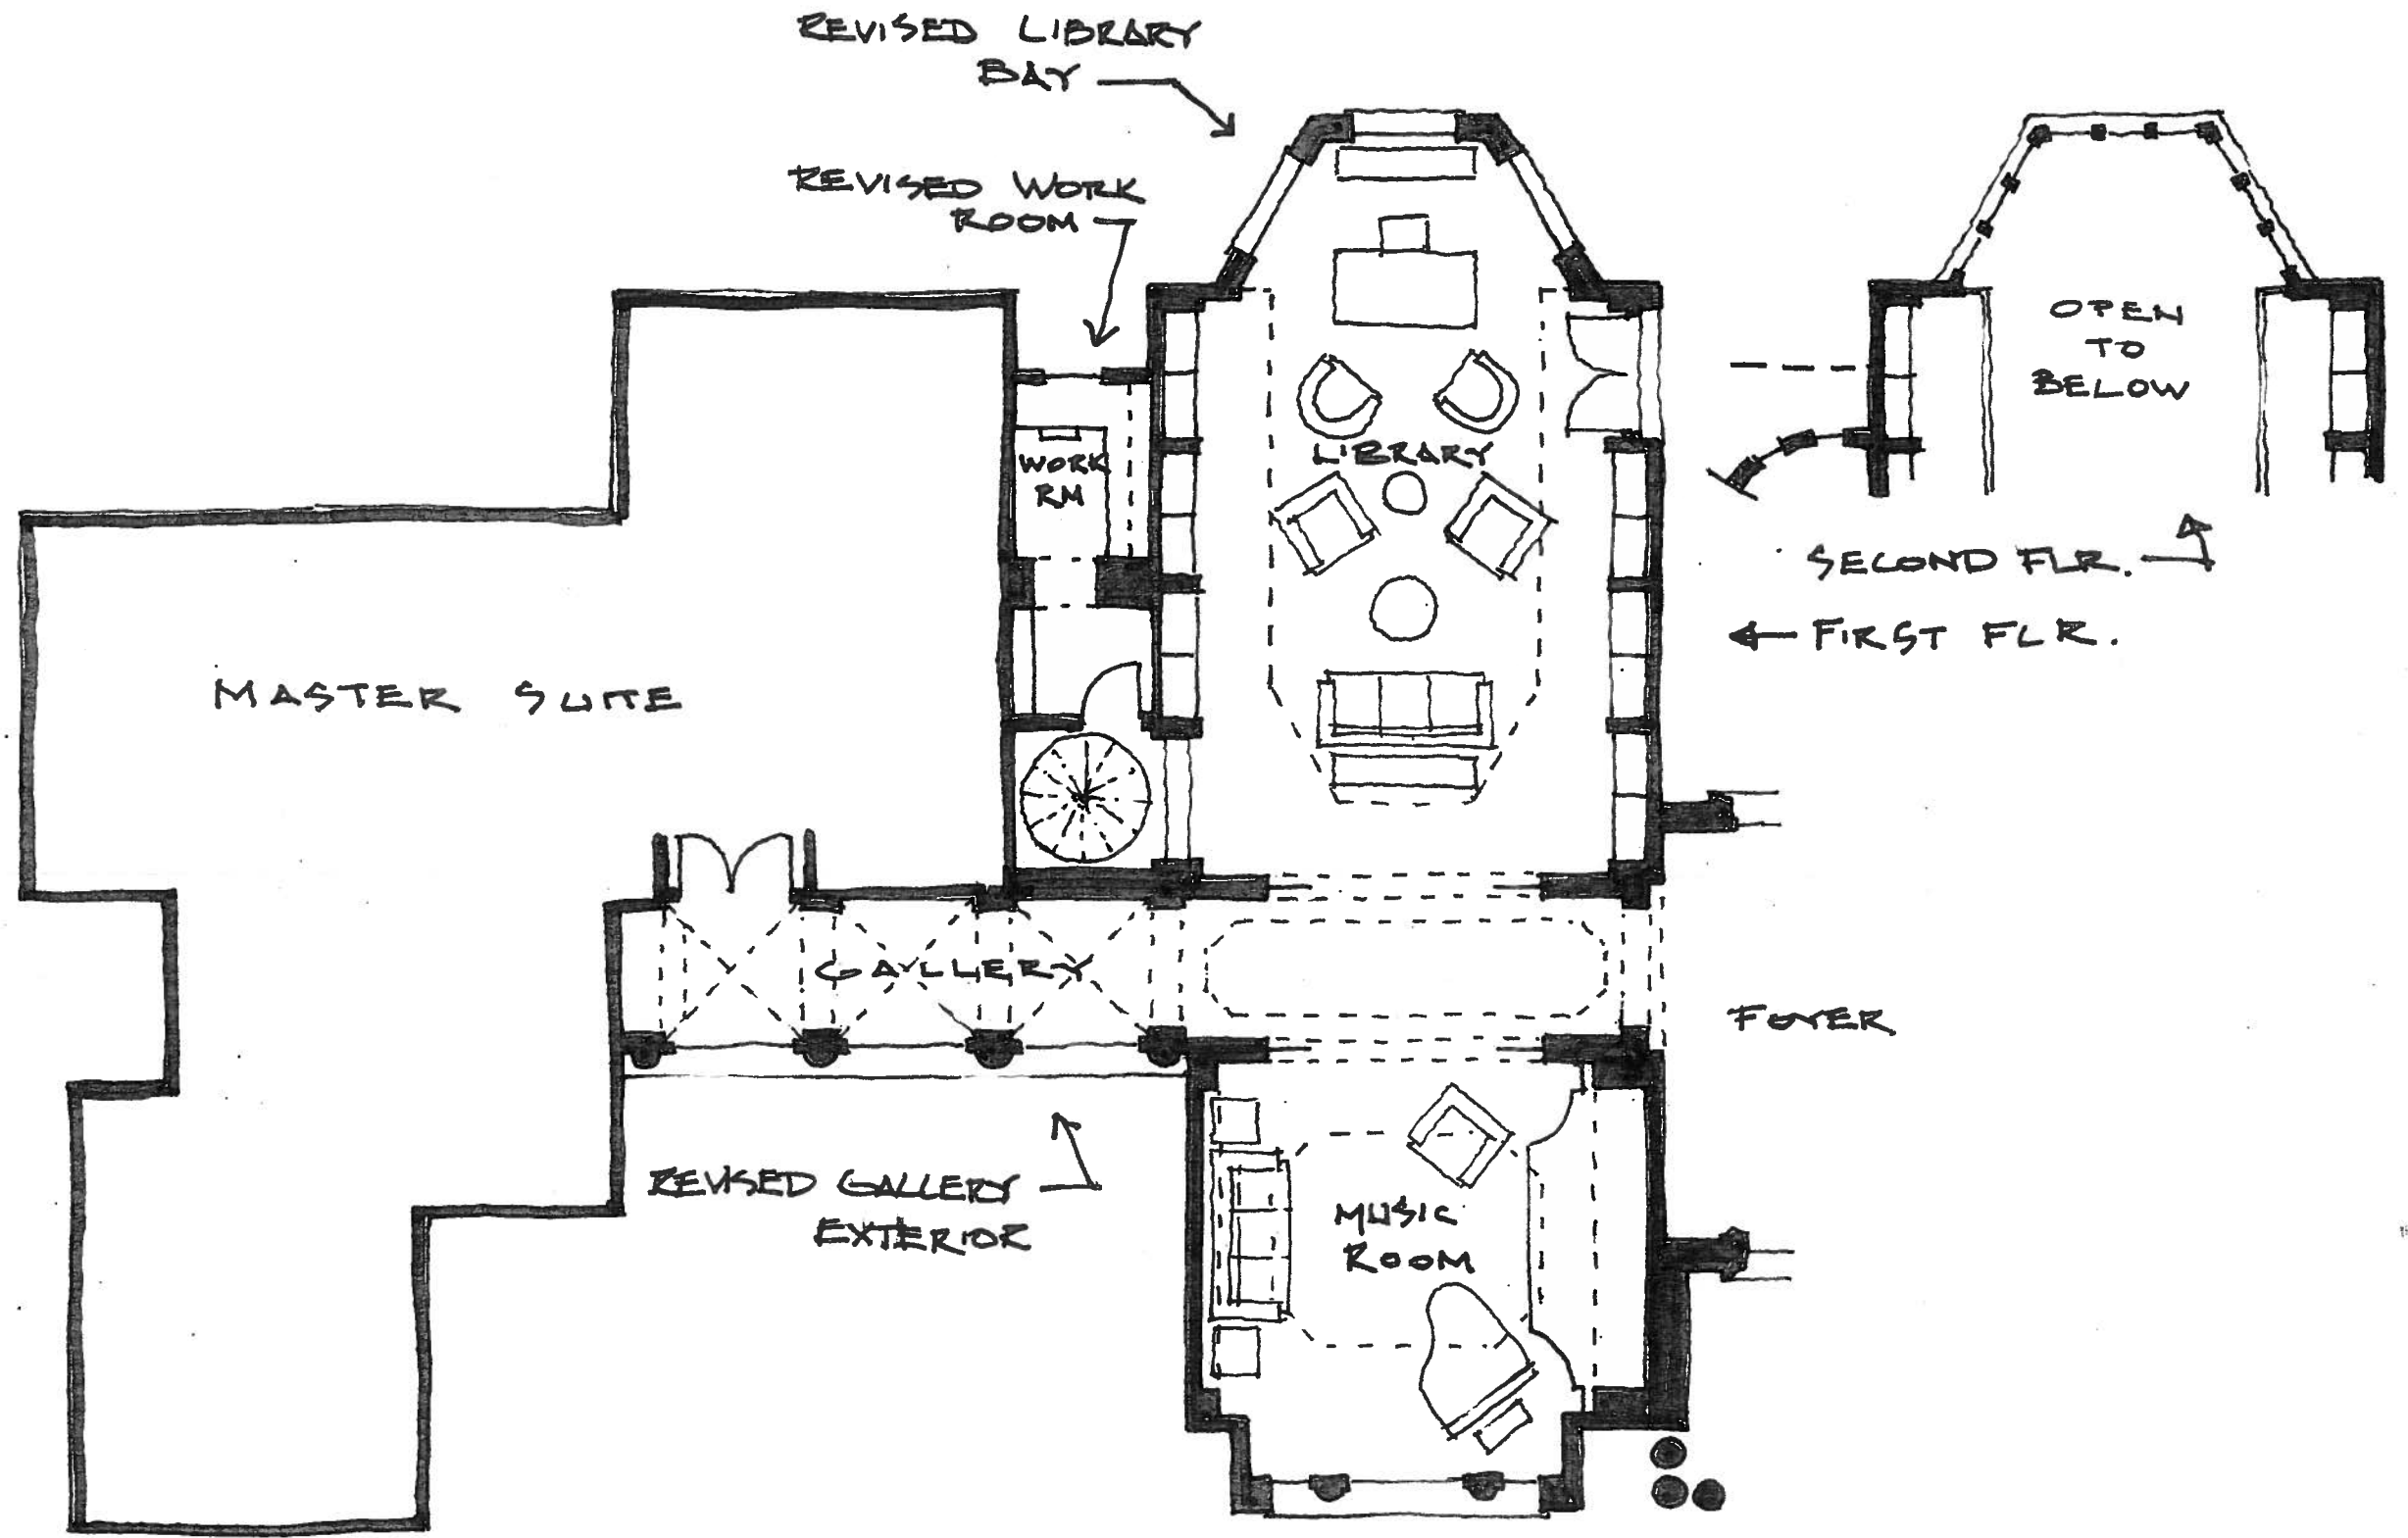

FLOOR PLAN - OPTIONS
 1/8" = 1'-0" - 6.3.16